



- Admin. Office/Student Services
- Administration
- Art
- Auditorium
- Cafeteria/Student Union
- Circulation
- Classical and modern languages
- Custodial
- English
- Family and Consumer Science
- Fitness and Health
- Flex
- Guidance/Student Support
- Library
- Mathematics
- Non-School
- Nurses
- Performing Arts
- Science
- Social Studies
- Special education
- Teacher Support
- Technology/Engineering
- Vegetated Roof

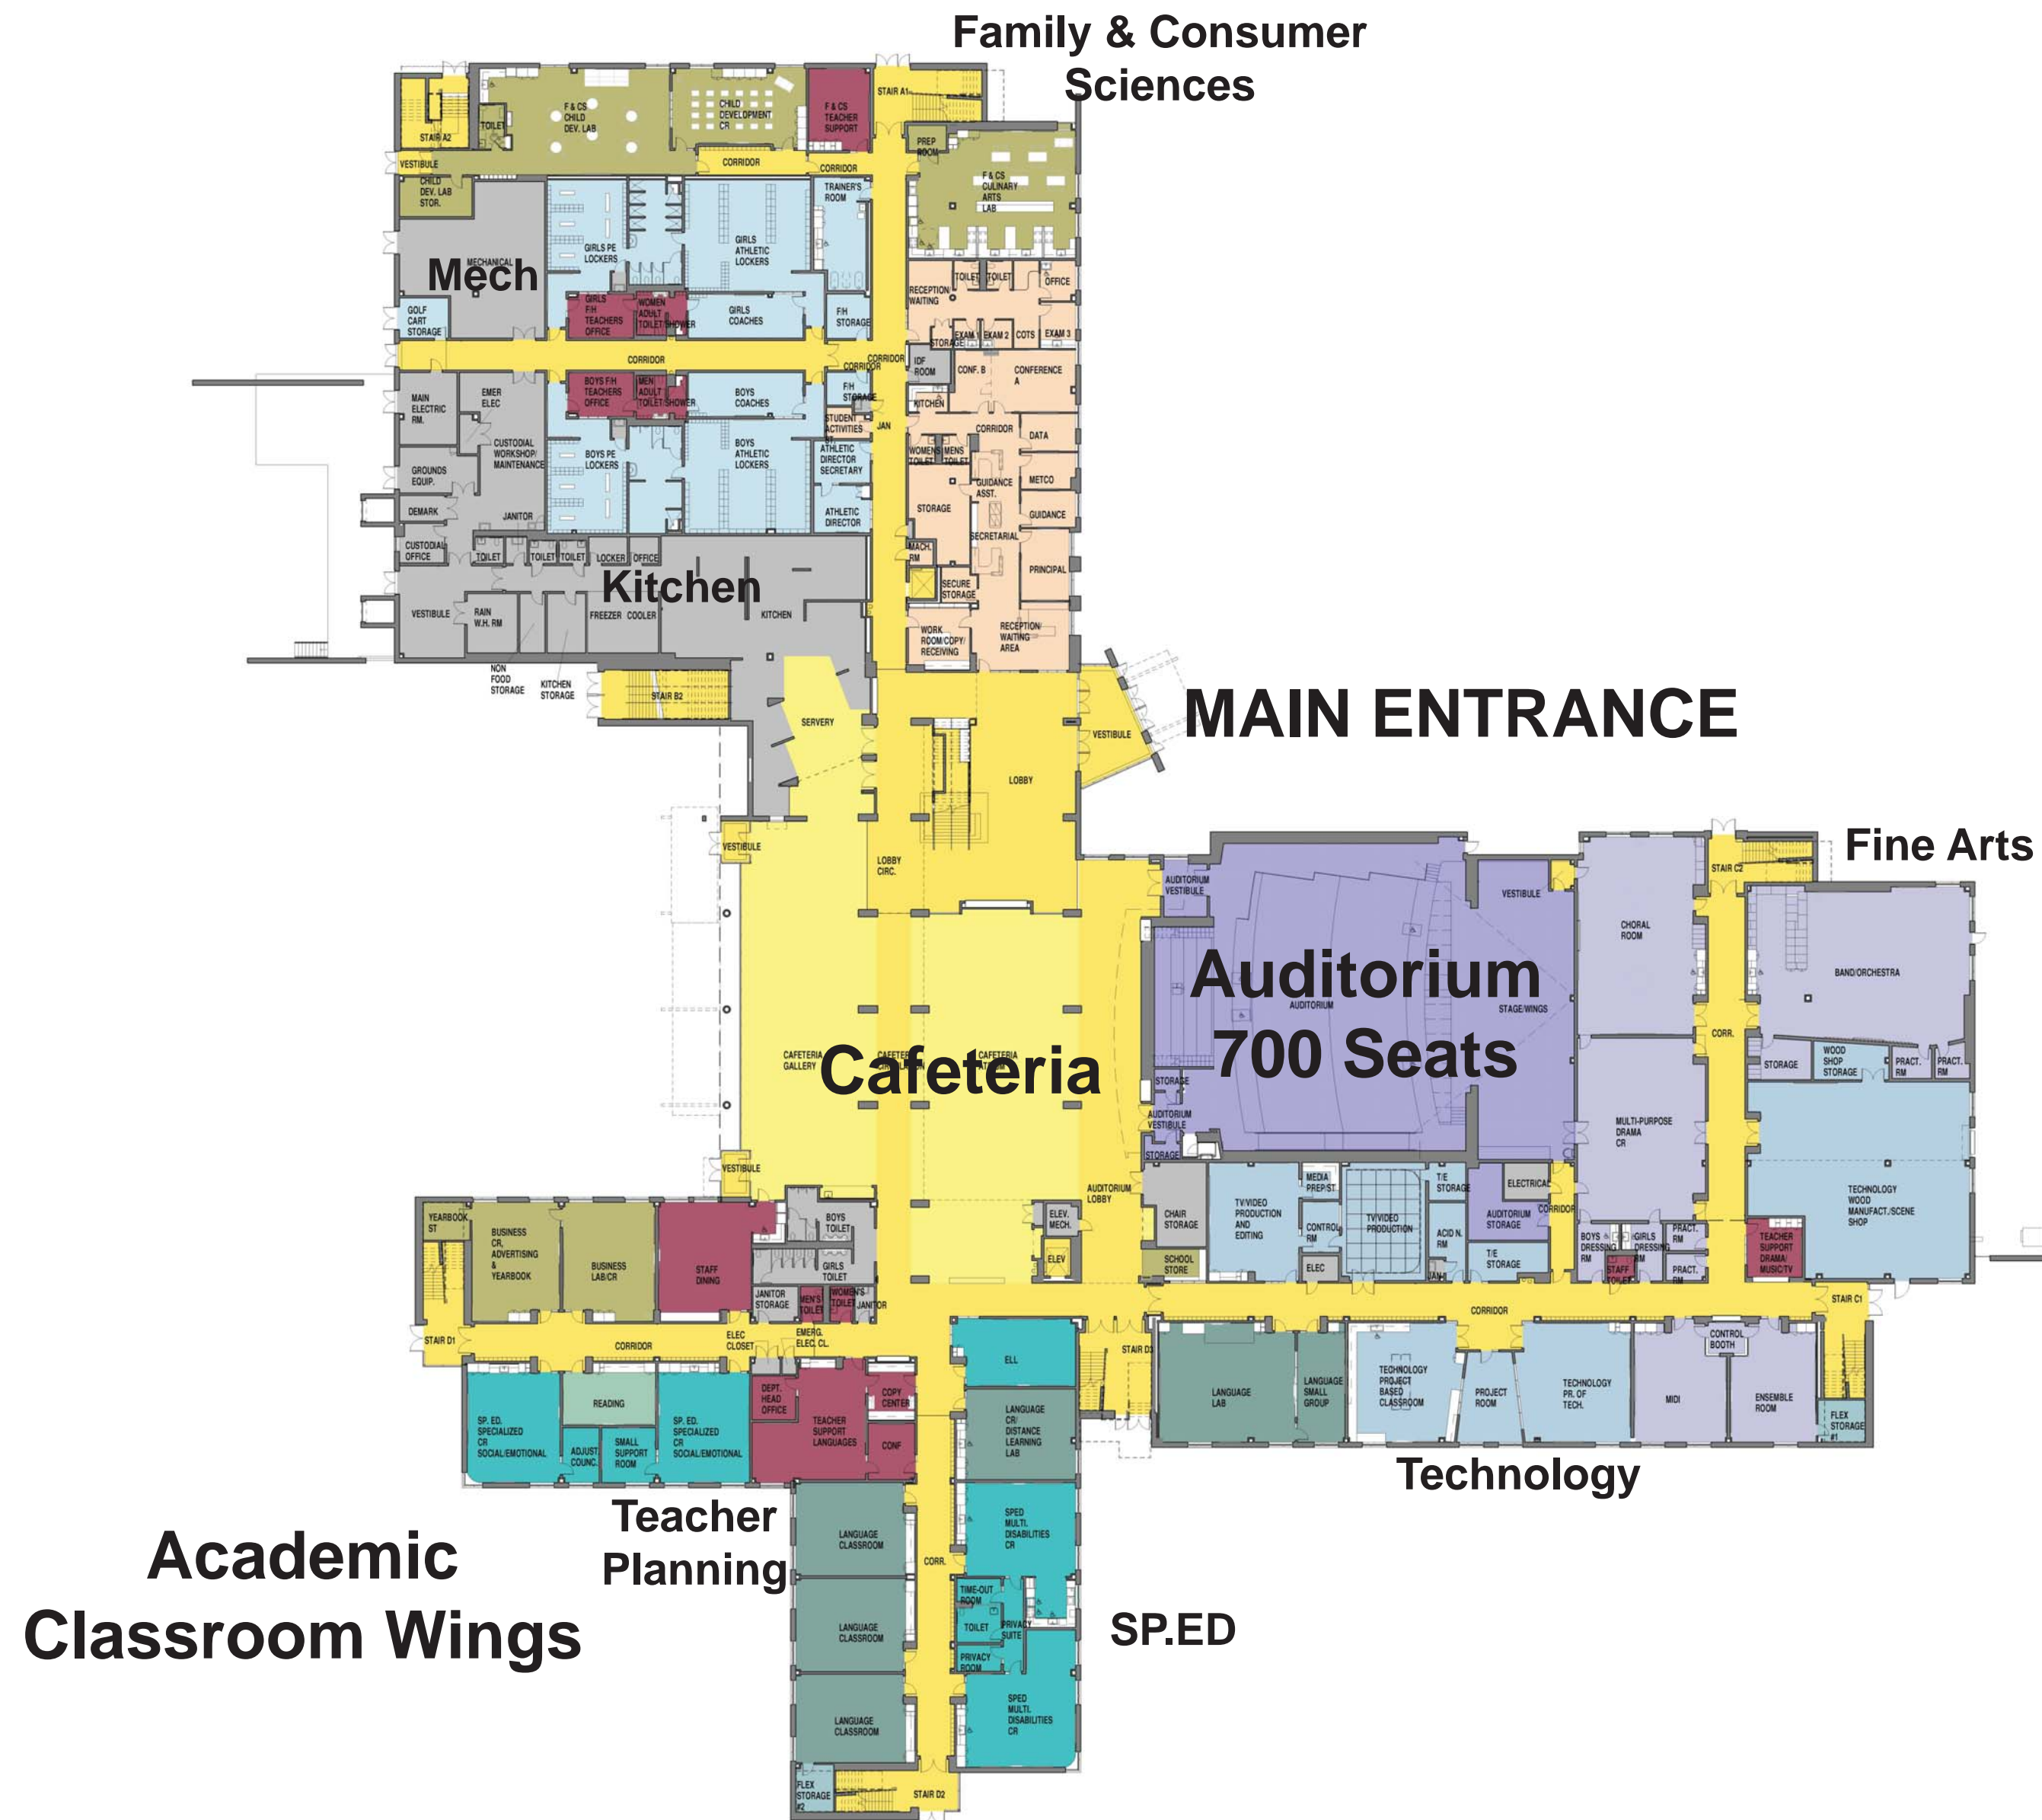

First Floor Plan

- Admin. Office/Student Services
- Administration
- Art
- Auditorium
- Cafeteria/Student Union
- Circulation
- Classical and modern languages
- Custodial
- English
- Family and Consumer Science
- Fitness and Health
- Flex
- Guidance/Student Support
- Library
- Mathematics
- Non-School
- Nurses
- Performing Arts
- Science
- Social Studies
- Special education
- Teacher Support
- Technology/Engineering
- Vegetated Roof

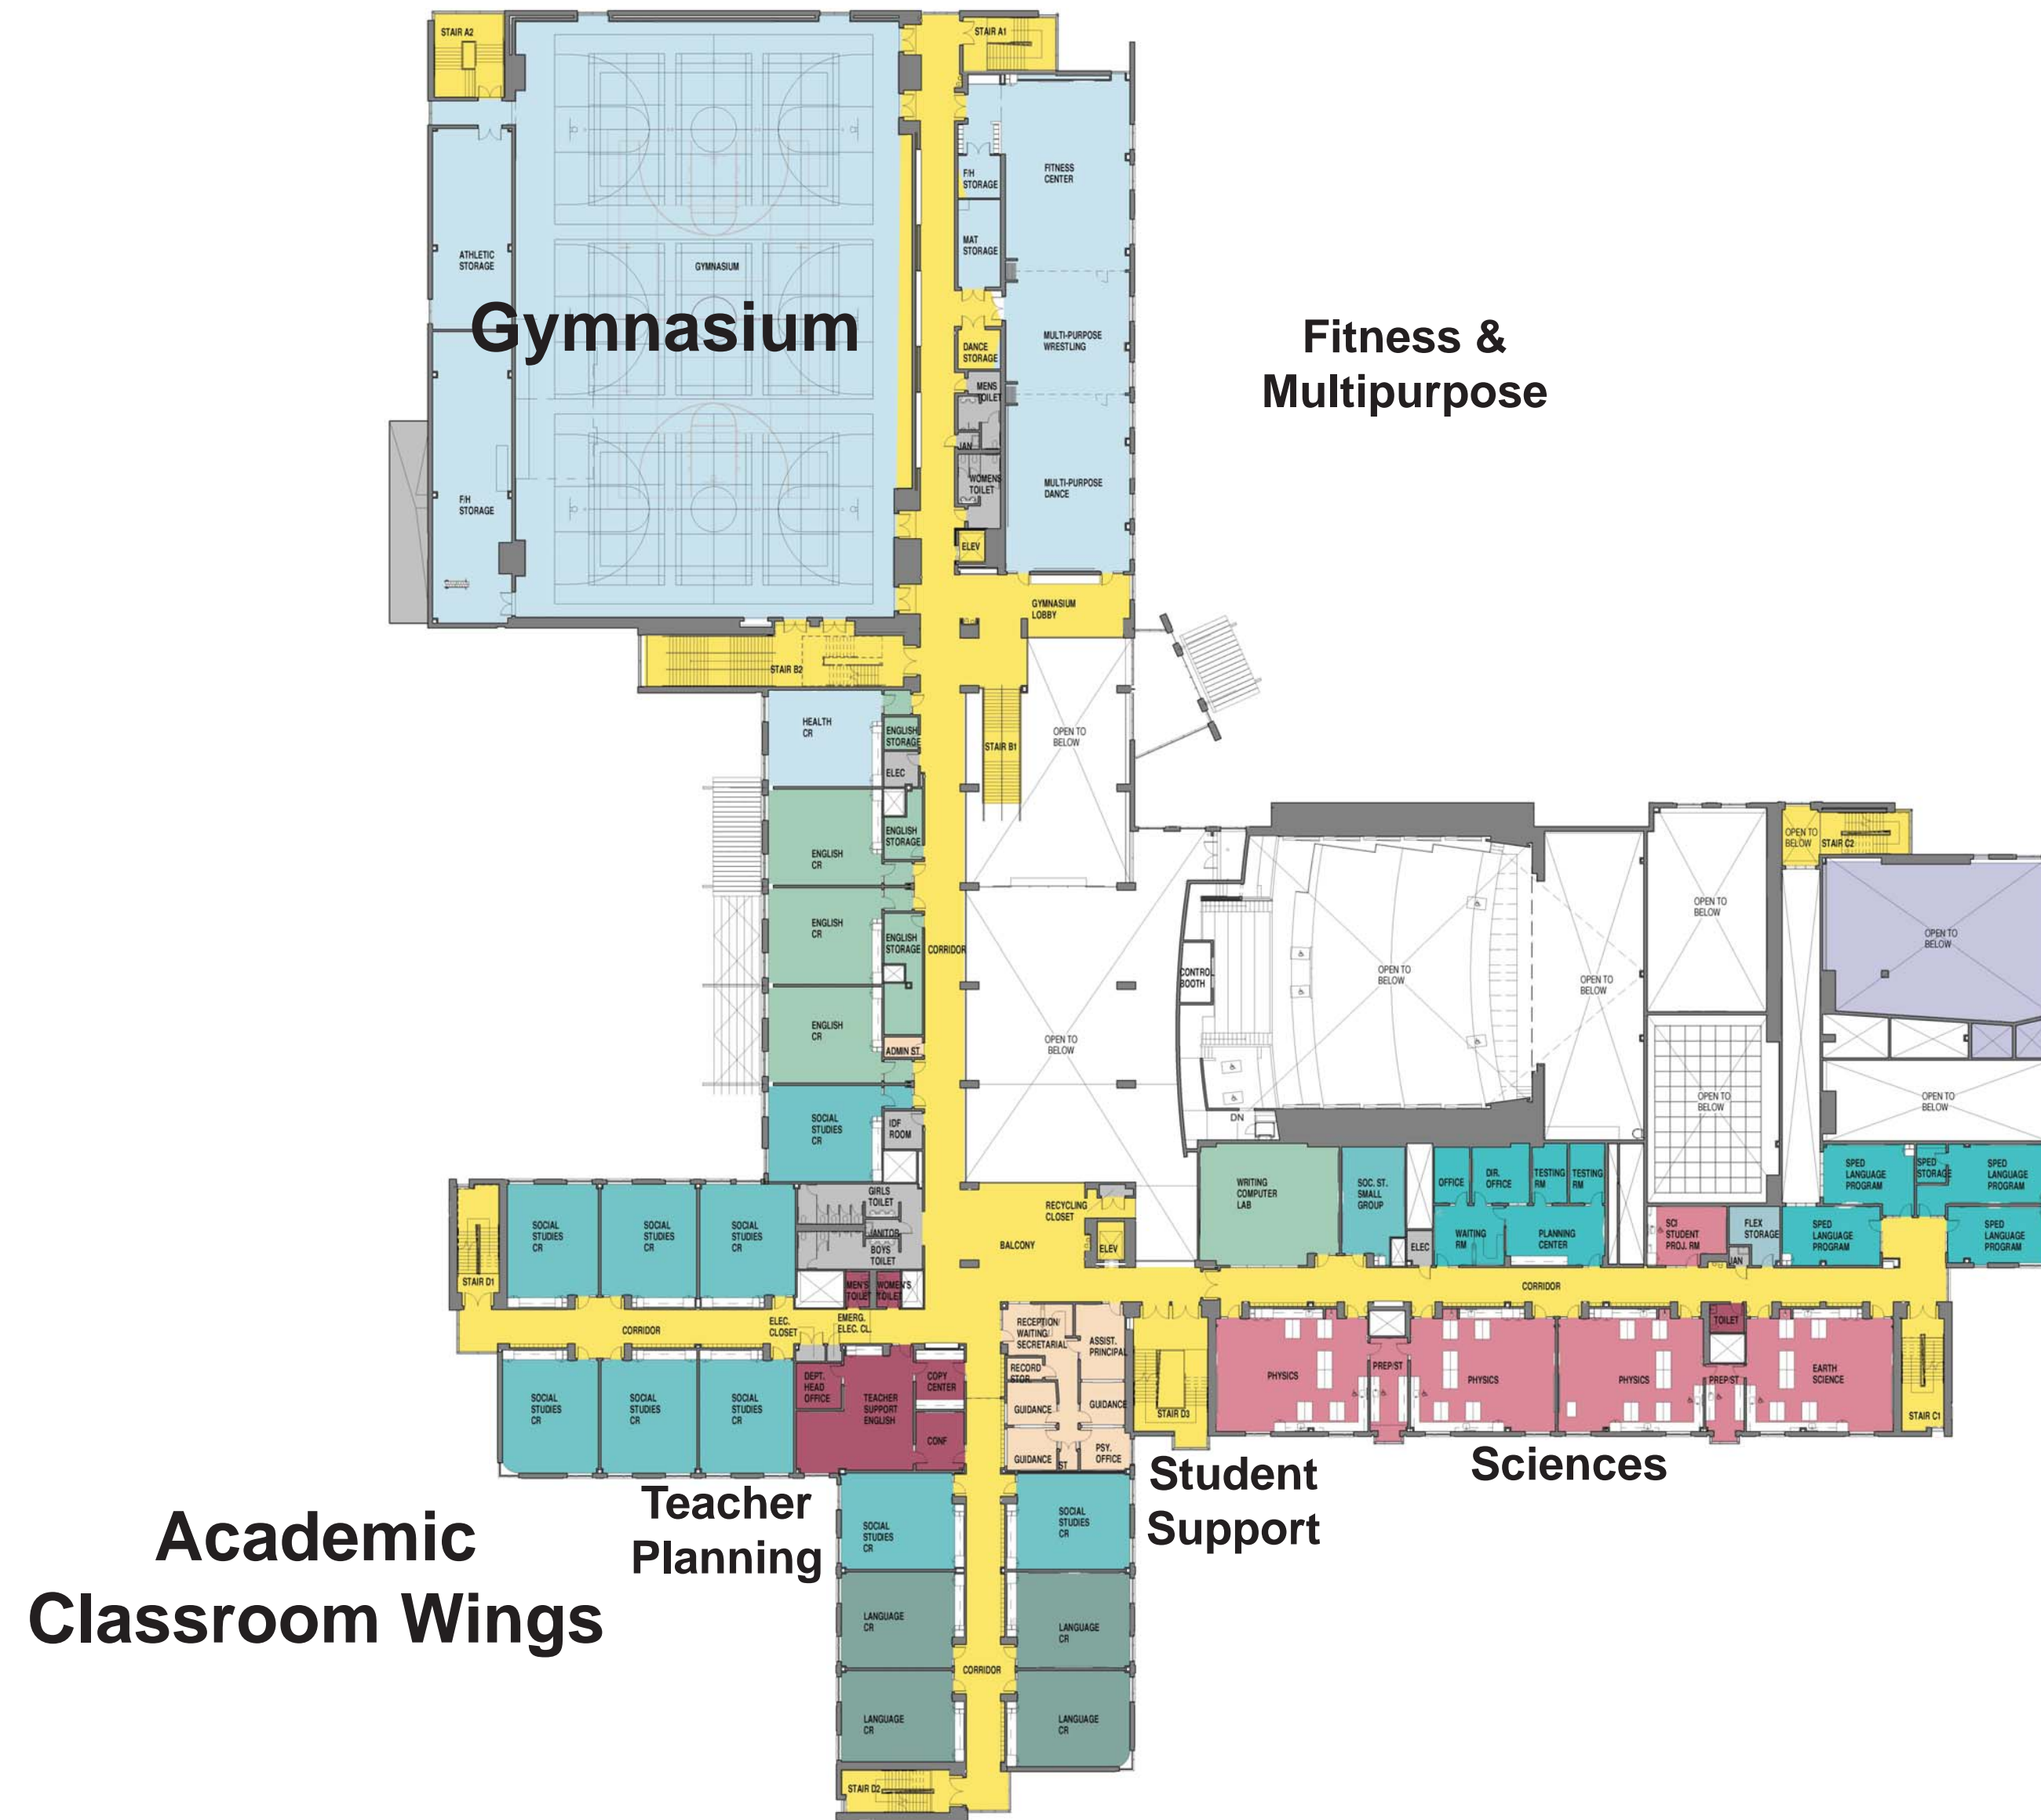

Second Floor Plan

- Admin. Office/Student Services
- Administration
- Art
- Auditorium
- Cafeteria/Student Union
- Circulation
- Classical and modern languages
- Custodial
- English
- Family and Consumer Science
- Fitness and Health
- Flex
- Guidance/Student Support
- Library
- Mathematics
- Non-School
- Nurses
- Performing Arts
- Science
- Social Studies
- Special education
- Teacher Support
- Technology/Engineering
- Vegetated Roof



Third Floor Plan

- Admin. Office/Student Services
- Administration
- Art
- Auditorium
- Cafeteria/Student Union
- Circulation
- Classical and modern languages
- Custodial
- English
- Family and Consumer Science
- Fitness and Health
- Flex
- Guidance/Student Support
- Library
- Mathematics
- Non-School
- Nurses
- Performing Arts
- Science
- Social Studies
- Special education
- Teacher Support
- Technology/Engineering
- Vegetated Roof



Fourth Floor Plan